


Date Contract _____
 Signature _____
 Title _____
 Owner _____
 Architect _____
 General _____
 Heating _____
 Plumbing _____
 Electric _____
 Partner _____

C O N S U L T A N T S
 Brinjac, Kamlic & Associates, Inc.
 114 North Second Street
 Harrisburg, PA

HAYES LARGE ARCHITECTS
 Logan Blvd. & Fifth Ave.
 321 North Front Street
 400 Century Building
 Harrisburg, PA
 Altoona, PA
 Everett, PA

Bedford County Center
 At Everett
 For The
 Allegany Community College
 12 North River Lane
 Everett, PA


Date **AUG 27 1993**
 27 AUG 93
 Revised _____
 Drawn By **CD**
 Checked By **CD**
 Job No. _____
 File No. _____
 0704-000-0705AA
 Floor Plan

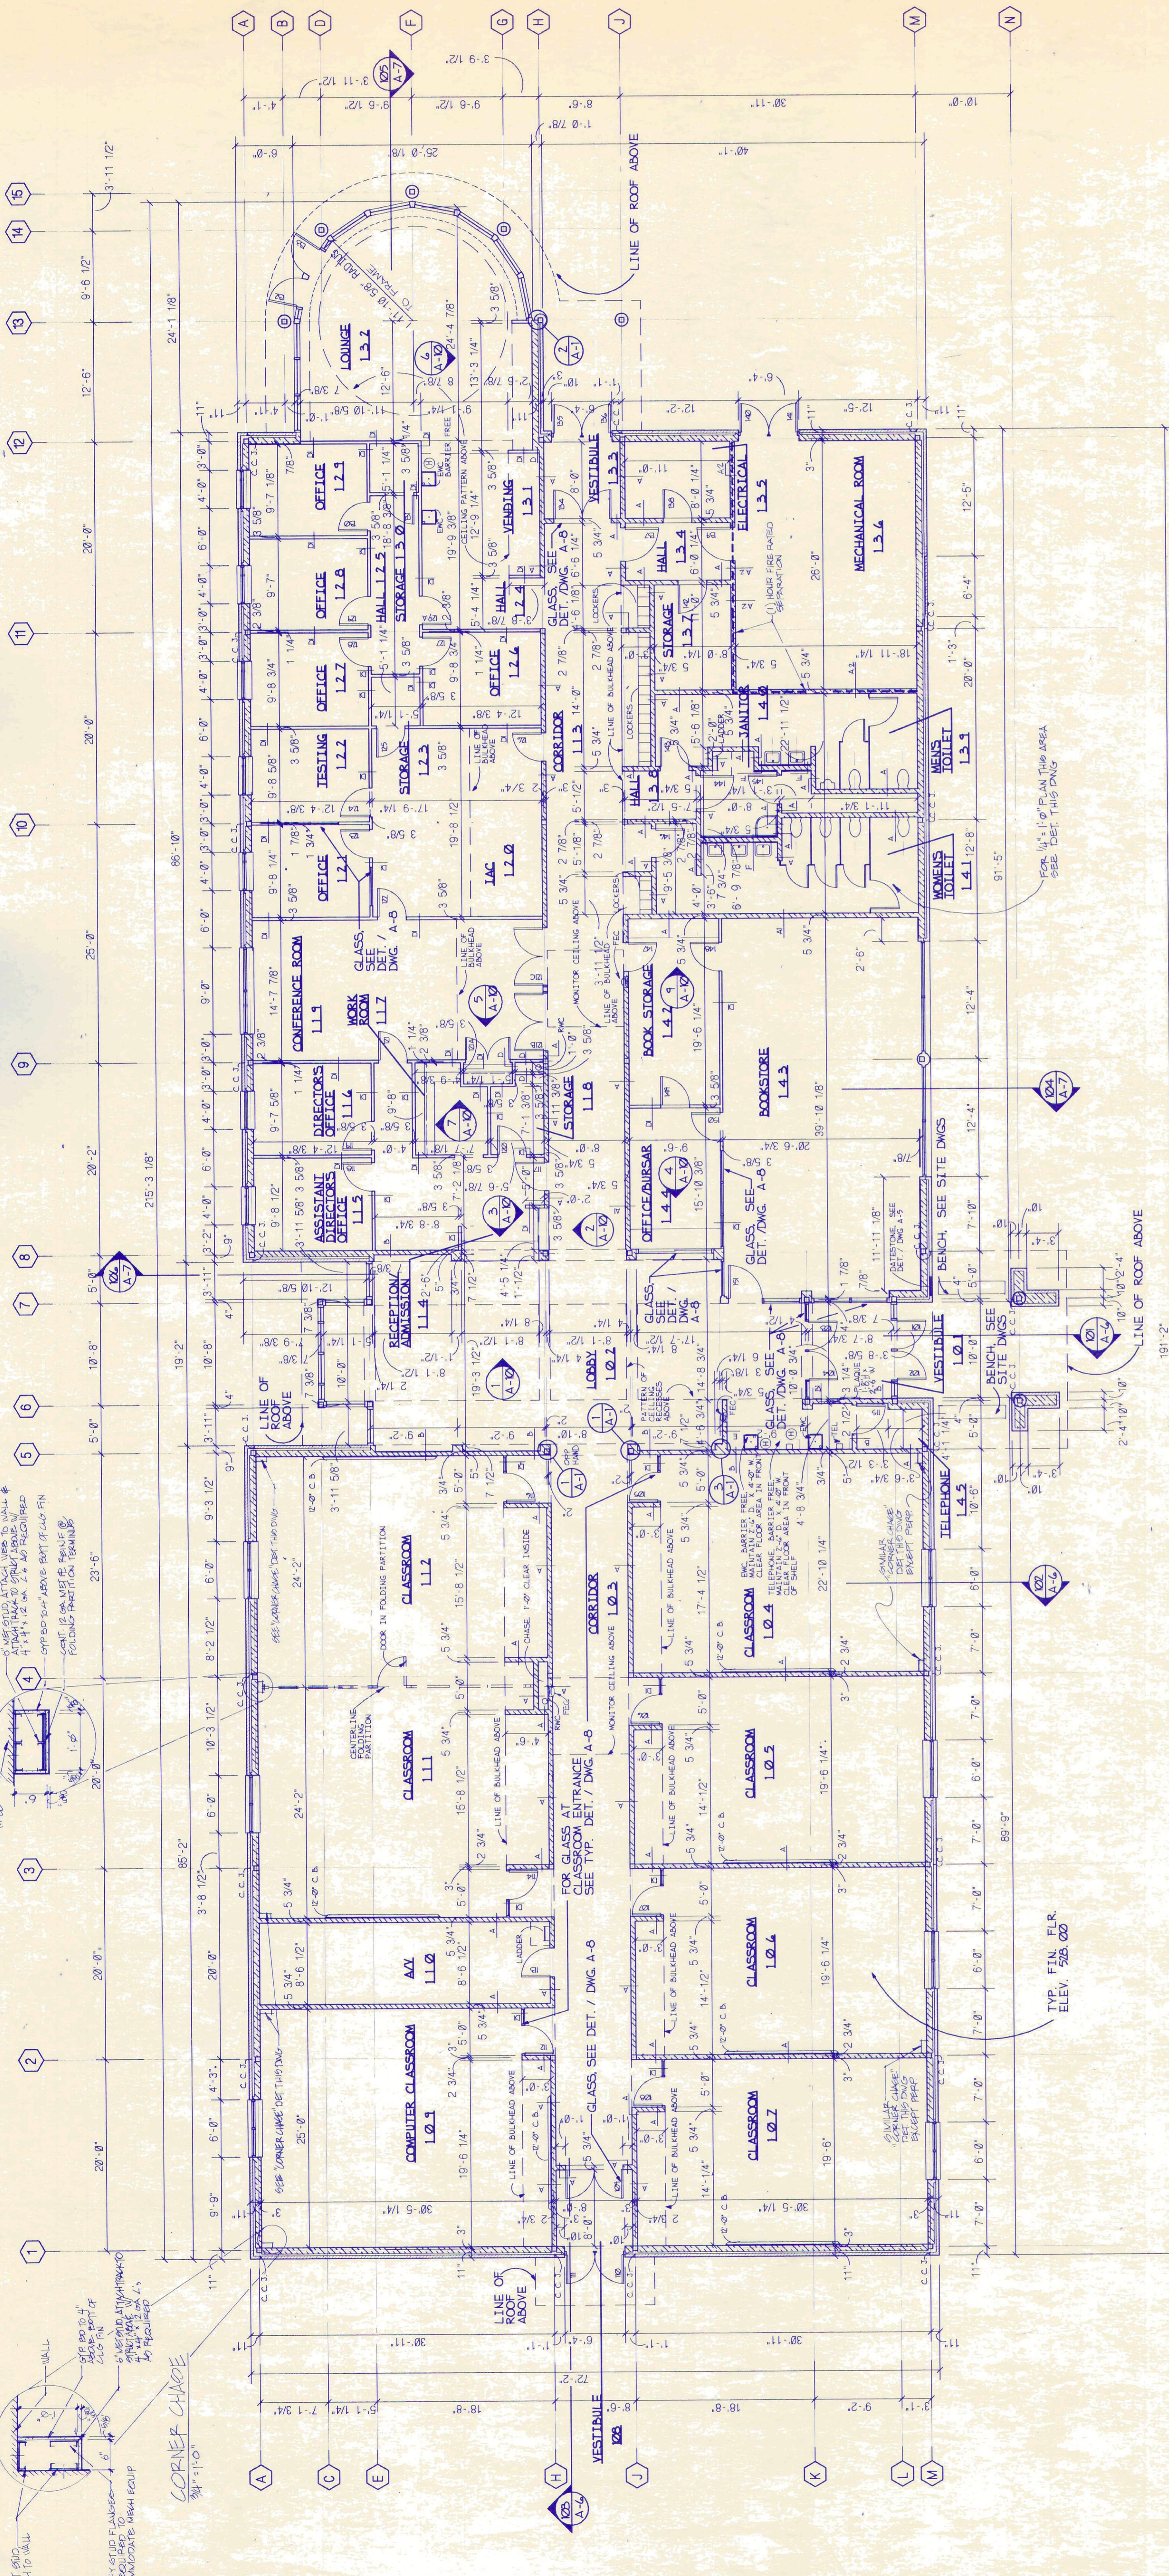

THIS DRAWING NOT
 TO BE USED FOR
 CONSTRUCTION PURPOSES

I N T E R I O R F I N I S H E S										REMARKS AND SPECIAL REQUIREMENTS
SPACE NO.	FLOOR	BASE	WALL ABOVE BASE	WOM. STUOL.	CEILING	LITRE	HT.			
1.0	Q. T.	PLASTER			GYP. BD	C	10'-4"			
1.0.1	CARPET RUBBER	PLASTER			GYP. BD	C	10'-4"			
1.0.2	CARPET RUBBER	BLOCK			AC. T.	D	8'-0"			
1.0.3	CARPET RUBBER	BLOCK			SLATE	D	8'-0"			
1.0.4	CARPET RUBBER	BLOCK			SLATE	D	8'-0"			
1.0.5	CARPET RUBBER	BLOCK			SLATE	D	8'-0"			
1.0.6	CARPET RUBBER	BLOCK			SLATE	D	8'-0"			
1.0.7	CARPET RUBBER	BLOCK			SLATE	D	8'-0"			
1.0.8	Q. T.	EXPO. PTD. BLK.			AC. T.	D	8'-0"			
1.0.9	CARPET RUBBER	BLOCK			SLATE	D	8'-0"			
1.1.0	CARPET RUBBER	BLOCK			SLATE	D	8'-0"			
1.1.1	CARPET RUBBER	BLOCK			SLATE	D	8'-0"			
1.1.2	CARPET RUBBER	BLOCK			SLATE	D	8'-0"			
1.1.3	CARPET RUBBER	BLOCK			SLATE	D	8'-0"			
1.1.4	CARPET RUBBER	GYP. BD. BLK.			AC. T.	D	8'-0"			
1.1.5	CARPET RUBBER	GYP. BD. BLK.			AC. T.	D	8'-0"			
1.1.6	CARPET RUBBER	GYP. BD. BLK.			AC. T.	D	8'-0"			
1.1.7	CARPET RUBBER	GYP. BD. BLK.			AC. T.	D	8'-0"			
1.1.8	CARPET RUBBER	GYP. BD. BLK.			AC. T.	D	8'-0"			
1.1.9	CARPET RUBBER	GYP. BD. BLK.			AC. T.	D	8'-0"			
1.2.0	CARPET RUBBER	GYP. BD. BLK.			AC. T.	D	8'-0"			
1.2.1	CARPET RUBBER	GYP. BD. BLK.			AC. T.	D	8'-0"			
1.2.2	CARPET RUBBER	GYP. BD. BLK.			AC. T.	D	8'-0"			
1.2.3	CARPET RUBBER	GYP. BD. BLK.			AC. T.	D	8'-0"			
1.2.4	CARPET RUBBER	GYP. BD. BLK.			AC. T.	D	8'-0"			
1.2.5	CARPET RUBBER	GYP. BD. BLK.			AC. T.	D	8'-0"			
1.2.6	CARPET RUBBER	GYP. BD. BLK.			AC. T.	D	8'-0"			
1.2.7	CARPET RUBBER	GYP. BD. BLK.			AC. T.	D	8'-0"			
1.2.8	CARPET RUBBER	GYP. BD. BLK.			AC. T.	D	8'-0"			
1.2.9	CARPET RUBBER	GYP. BD. BLK.			AC. T.	D	8'-0"			
1.3.0	CARPET RUBBER	GYP. BD. BLK.			AC. T.	D	8'-0"			
1.3.1	VCT	RUBBER	GYP. BD.		AC. T.	D	8'-0"			
1.3.2	VCT	RUBBER	GYP. BD.		AC. T.	D	8'-0"			
1.3.3	Q. T.	EXPO. PTD. BLK.			AC. T.	D	8'-0"			
1.3.4	CARPET RUBBER	GYP. BD. BLK.			AC. T.	D	8'-0"			
1.3.5	CARPET RUBBER	GYP. BD. BLK.			AC. T.	D	8'-0"			
1.3.6	CARPET RUBBER	GYP. BD. BLK.			AC. T.	D	8'-0"			
1.3.7	VCT	RUBBER	BLOCK		AC. T.	D	8'-0"			
1.3.8	CARPET RUBBER	GYP. BD. BLK.			AC. T.	D	8'-0"			
1.3.9	CER. T.	EXPO. PTD. BLK.			AC. T.	D	8'-0"			
1.4.0	CER. T.	EXPO. PTD. BLK.			AC. T.	D	8'-0"			
1.4.1	VCT	RUBBER	GYP. BD.		AC. T.	D	8'-0"			
1.4.2	VCT	RUBBER	GYP. BD.		AC. T.	D	8'-0"			
1.4.3	CARPET RUBBER	GYP. BD. BLK.			AC. T.	D	8'-0"			
1.4.4	CARPET RUBBER	GYP. BD. BLK.			AC. T.	D	8'-0"			
1.4.5	CONC.	BLOCK			AC. T.	D	8'-0"			

FIRST FLOOR PLAN
 1/8" = 1'-0"

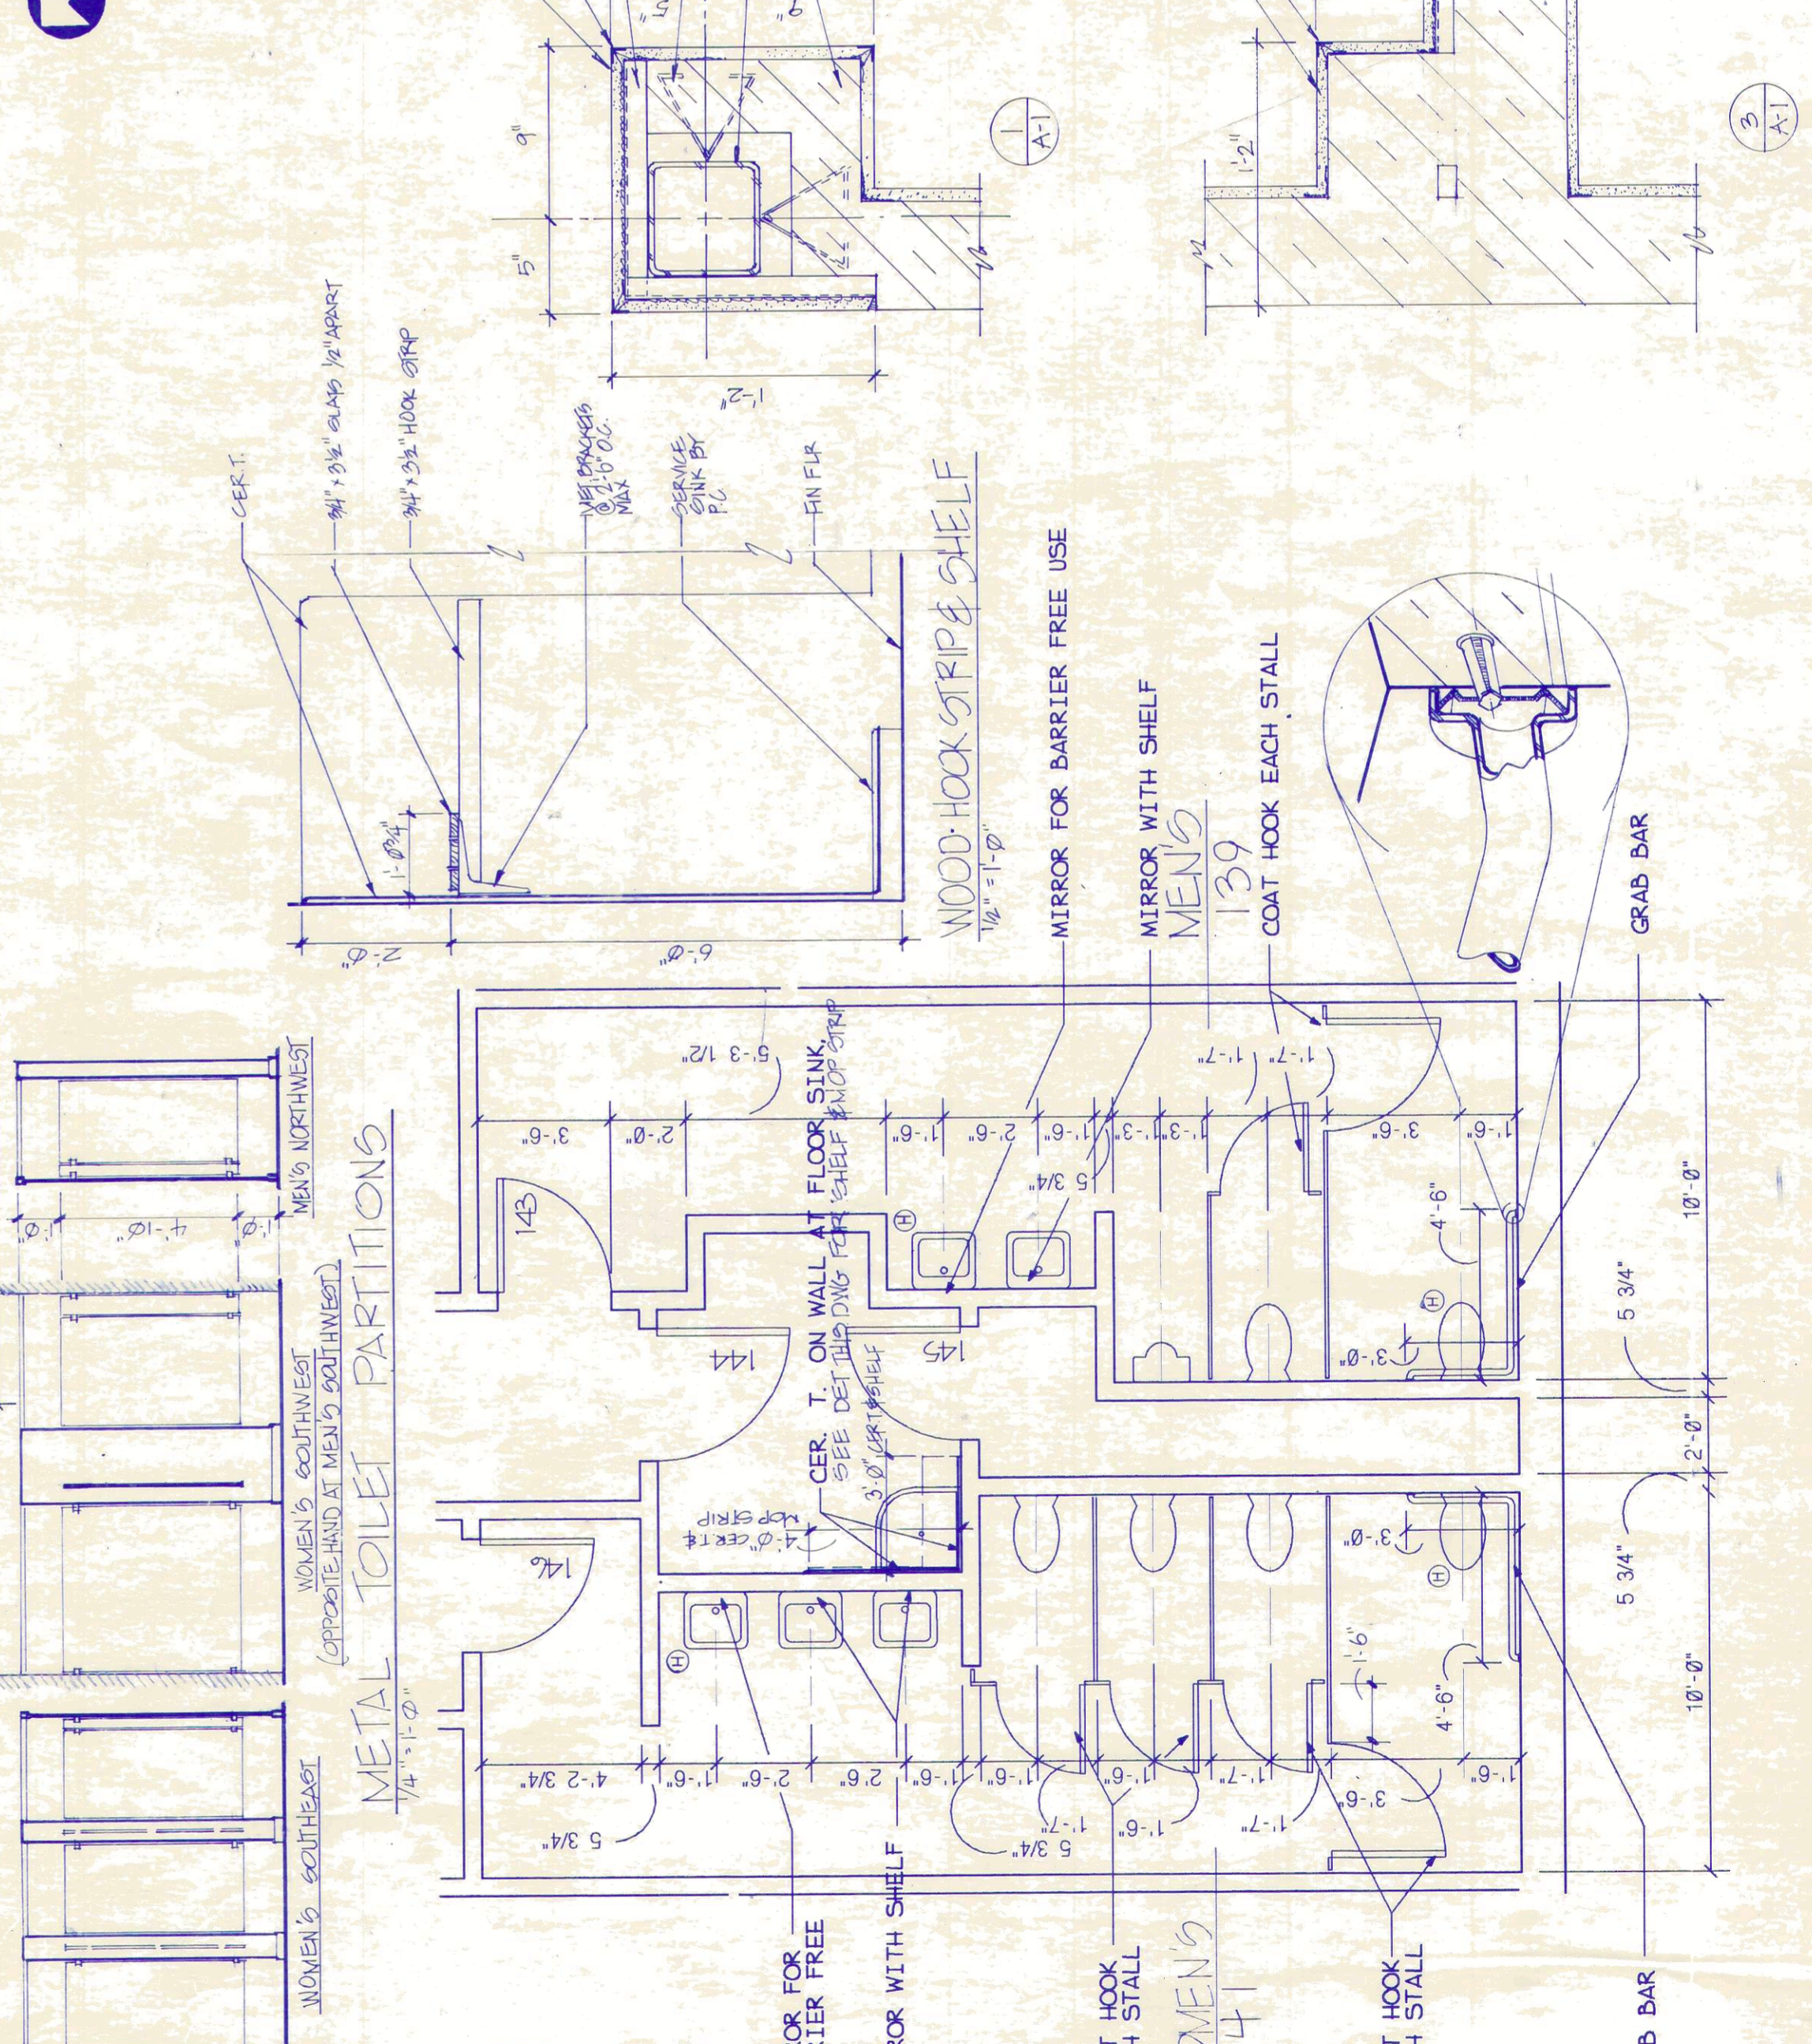

COLUMN DETAILS
 1/2" = 1'-0"

TOILET ROOM PLAN
 1/8" = 1'-0"

FLOOR PATTERN PLANS
 1/16" = 1'-0"

