



PROFESSIONAL CERTIFICATION
I HEREBY CERTIFY THAT THESE DOCUMENTS WERE PREPARED OR APPROVED BY
ME AND THAT I AM A DULY LICENSED PROFESSIONAL ENGINEER UNDER THE LAWS
OF THE STATE OF MARYLAND, AND THAT MY LICENSE IS NOT EXPIRED.
Christopher G. Albright, PE
DATE: 10/17/2025

CHRISTOPHER G. ALBRIGHT DATE 10/17/2025

CHILLED WATER SCHEMATIC – HVAC DEMOLITION

ALLEGANY COMMUNITY COLLEGE

COLLEGE CENTER

FOR

WILLOWBROOK ROAD, CUMBERLAND, MD 21502

East Hills
Engineering
Associates
A LIMITED LIABILITY COMPANY


BRETT N. YONISH, P.E.
CHRISTOPHER G. ALBRIGHT, P.E.

541 MAIN STREET
WILMINGTON, PA 15963
(814) 467-6877

REVISIONS

MARK	BY	DATE

DATE: 10-17-2025
DRAWN BY: C.G.A.
CHECKED BY: C.G.A.
PROJECT NO. 25-015
DRAWING NO. H0.4

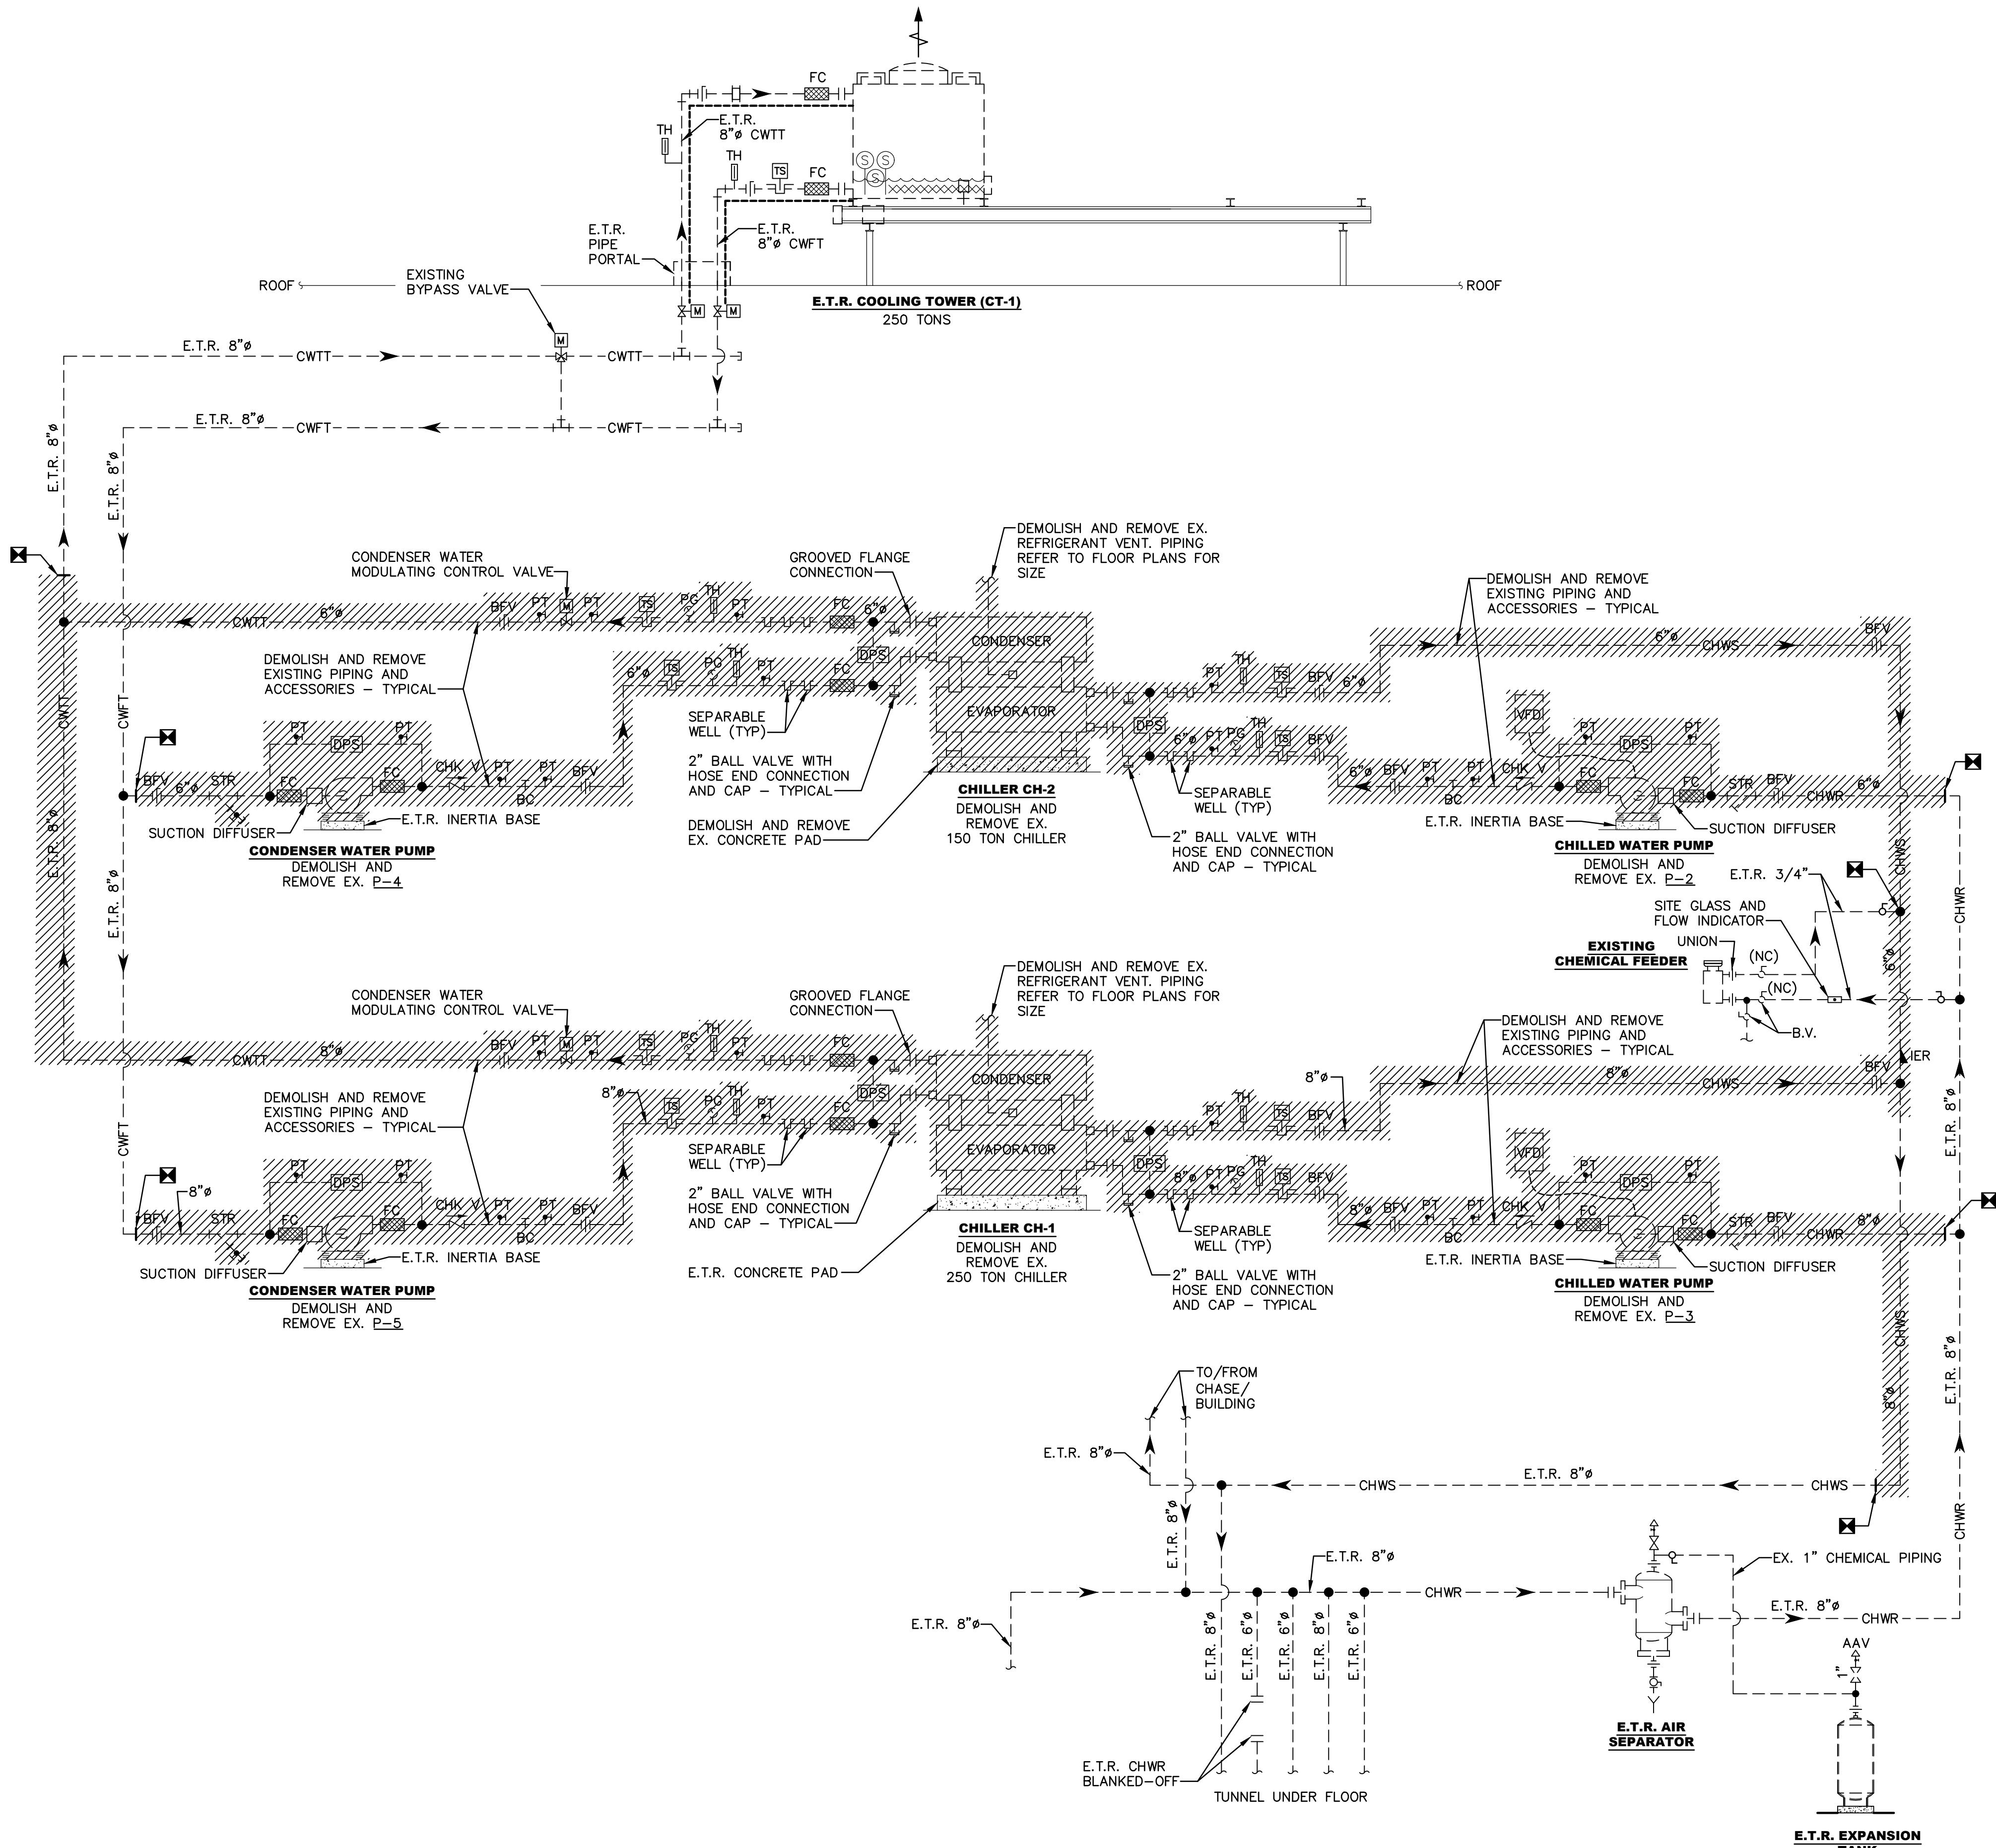

CHILLED AND CONDENSER WATER SCHEMATIC FLOW DIAGRAM – HVAC DEMOLITION

NOT TO SCALE